


ANSAMBLU 6 LOCUINTE
Sc=333.01 m²

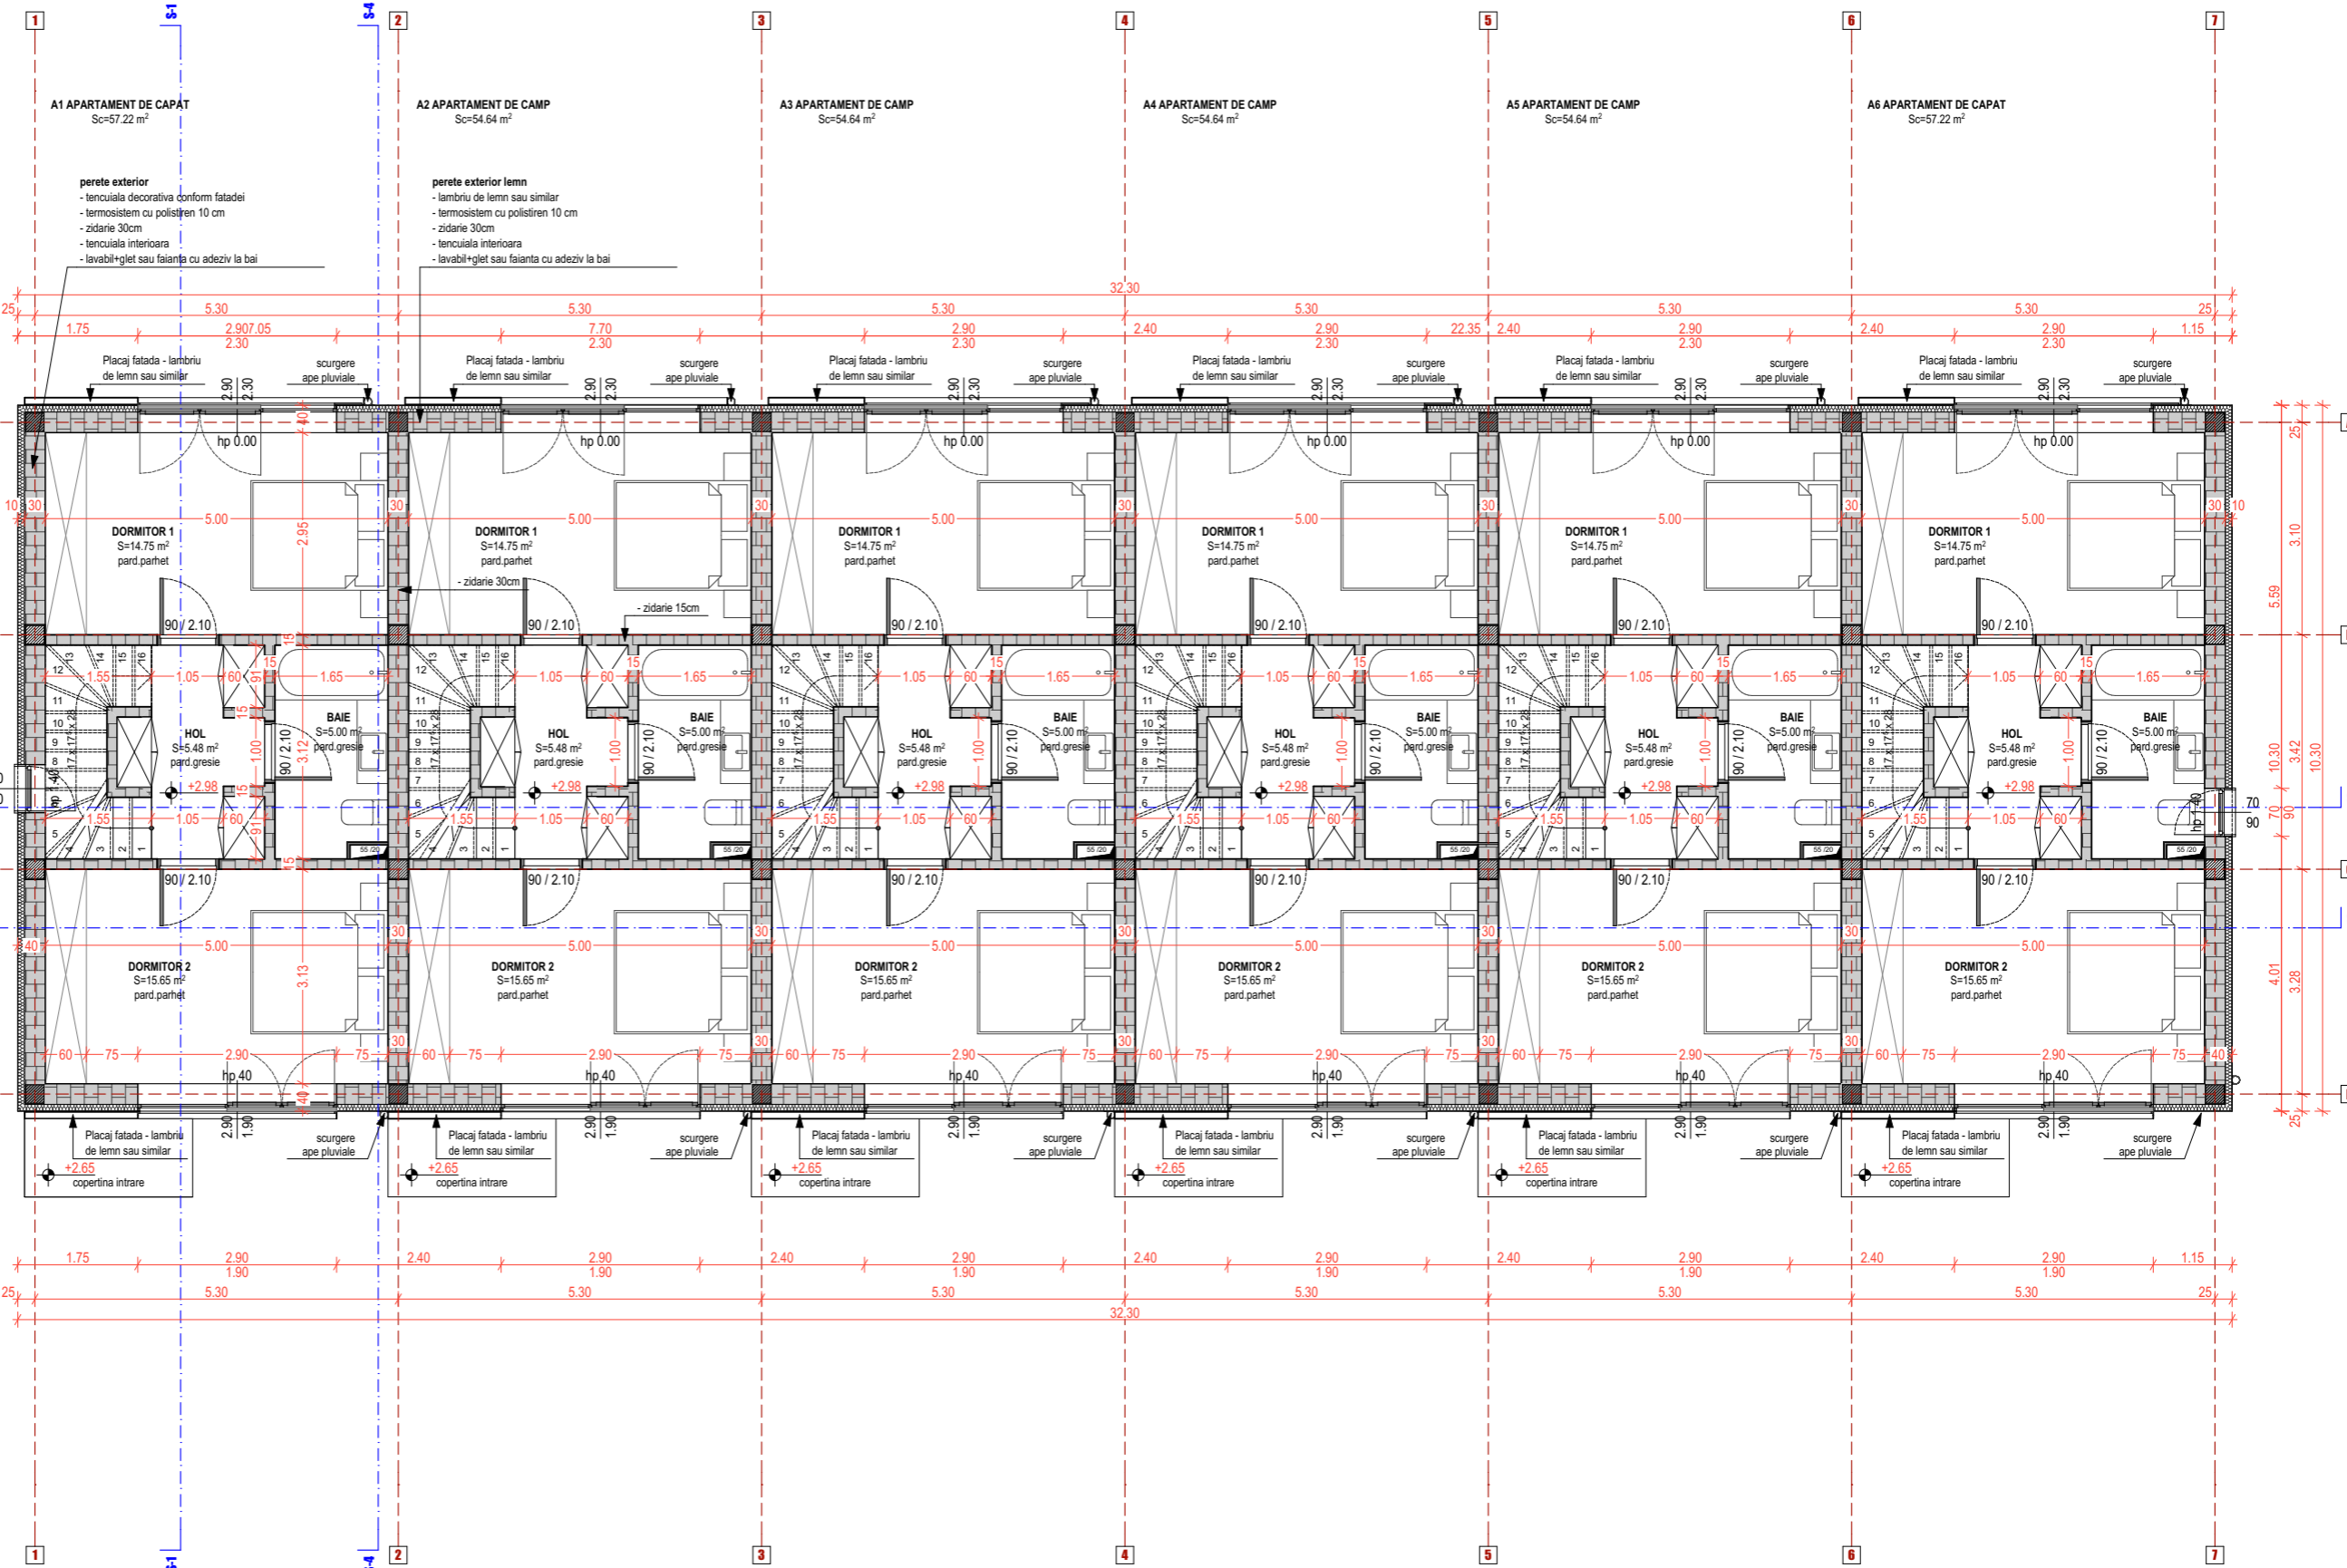

ARIE desfasurata ansamblu		
Locuinta	Nivel	Arie construita (mp)
ANSAMBLU		
	Parter	334.88
	Etaj 1	333.01
	Etaj retras	165.38
		833.27 m²

ARIE desfasurata pe apartamente		
Apt.	Nivel	Arie construita (mp)
A1	Parter	57.72
	Etaj 1	57.22
	Etaj retras	28.42
A2	Parter	54.95
	Etaj 1	54.64
	Etaj retras	27.14
A3	Parter	54.95
	Etaj 1	54.64
	Etaj retras	27.14
A4	Parter	54.95
	Etaj 1	54.64
	Etaj retras	27.14
A5	Parter	54.95
	Etaj 1	54.64
	Etaj retras	27.14
A6	Parter	57.34
	Etaj 1	57.22
	Etaj retras	28.42
		833.26 m²

ARIE utila pe apartamente			
A1	Parter	BUCATARIE	7.27
	Parter	GS	1.75
	Parter	HOL	6.54
	Parter	LIVING I DINING	26.53
	Etaj 1	BAIE	5.00
	Etaj 1	DORMITOR 1	14.75
	Etaj 1	DORMITOR 2	15.65
Etaj 1	HOL	5.48	
Etaj retras	DORMITOR	17.65	
			100.62 m²
A2	Parter	BUCATARIE	7.27
	Parter	GS	1.75
	Parter	HOL	6.54
	Parter	LIVING I DINING	26.53
	Etaj 1	BAIE	5.00
	Etaj 1	DORMITOR 1	14.75
	Etaj 1	DORMITOR 2	15.65
Etaj 1	HOL	5.48	
Etaj retras	DORMITOR	17.65	
			100.62 m²

A3	Parter	BUCATARIE	7.27
	Parter	GS	1.75
	Parter	HOL	6.54
	Parter	LIVING I DINING	26.53
	Etaj 1	BAIE	5.00
	Etaj 1	DORMITOR 1	14.75
	Etaj 1	DORMITOR 2	15.65
Etaj 1	HOL	5.48	
Etaj retras	DORMITOR	17.65	
			100.62 m²
A4	Parter	BUCATARIE	7.27
	Parter	GS	1.75
	Parter	HOL	6.54
	Parter	LIVING I DINING	26.53
	Etaj 1	BAIE	5.00
	Etaj 1	DORMITOR 1	14.75
	Etaj 1	DORMITOR 2	15.65
Etaj 1	HOL	5.48	
Etaj retras	DORMITOR	17.65	
			100.62 m²

A5	Parter	BUCATARIE	7.27
	Parter	GS	1.75
	Parter	HOL	6.54
	Parter	LIVING I DINING	26.53
	Etaj 1	BAIE	5.00
	Etaj 1	DORMITOR 1	14.75
	Etaj 1	DORMITOR 2	15.65
Etaj 1	HOL	5.48	
Etaj retras	DORMITOR	17.65	
			100.62 m²
A6	Parter	BUCATARIE	7.27
	Parter	GS	1.75
	Parter	HOL	6.54
	Parter	LIVING I DINING	26.53
	Etaj 1	BAIE	5.00
	Etaj 1	DORMITOR 1	14.75
	Etaj 1	DORMITOR 2	15.65
Etaj 1	HOL	5.48	
Etaj retras	DORMITOR	17.65	
			100.62 m²

VERIFICATOR/ EXPERT	NUME	SEMNTURA	CERINTA	REFERAT/EXPERTIZA NR./DATA
S. C. STONE ARCHITECTURE S. R. L. Brasov, Str. Paltinis, nr. 10				TITLU PROIECT: LUCRARI DE CONSTRUIRE LOCUINTA SI IMPREJMUIRE
				Proiect nr.: 157/28.03.2018
SPECIFICATIE	NUME	SEMNTURA	SCARA	Beneficiar: CONFORT LIVING SRL
SEF PROIECT	Arh. Ioana DANIEL		1:100	Adresa: JUD. BRASOV, COM. SANPETRU, CF 110486, cad. 110486
PROIECTAT	Arh. Ileana ROGOZ		DATA	TITLU PLANSA
DESENAT	Arh. Ileana ROGOZ		09-Oct-18	PLAN ETAJ
				PLANSA NR. A 05