


LOCUINTA 6 APARTAMENTE
Sc=165.37 m²

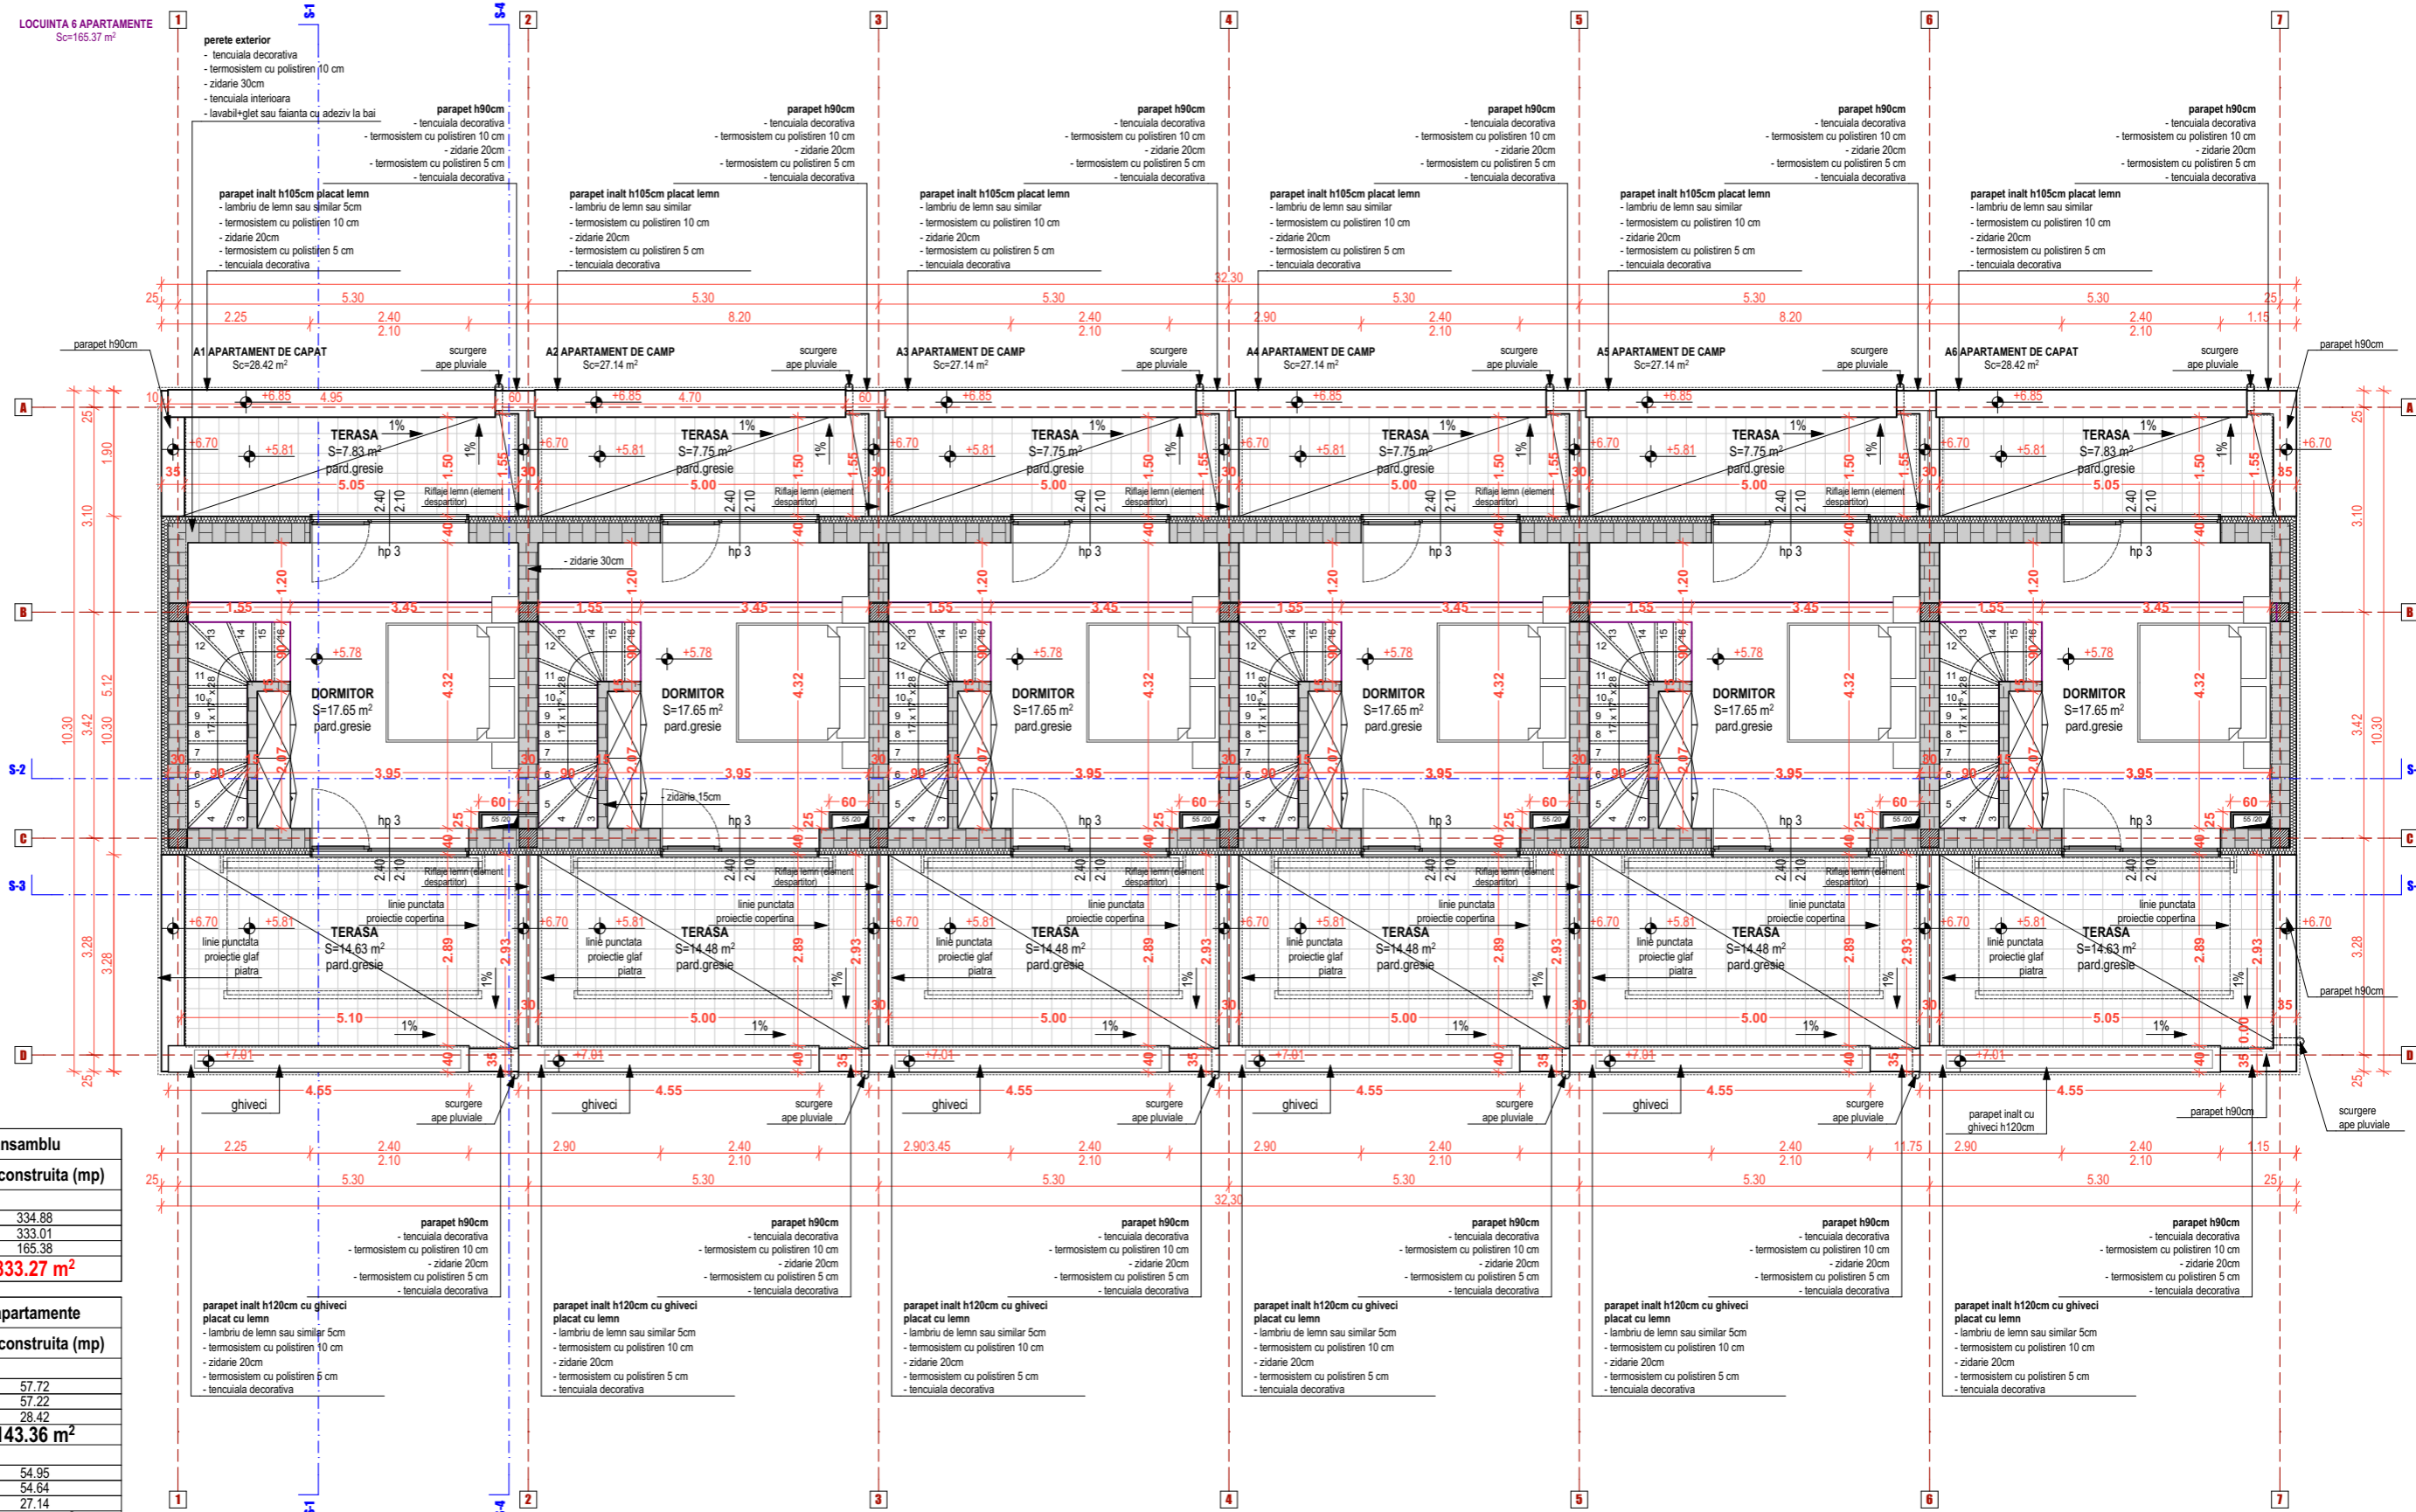

ARIE desfasurata ansamblu		
Locuinta	Nivel	Arie construita (mp)
ANSAMBLU		
	Parter	334.88
	Etaj 1	333.01
	Etaj retras	165.38
		833.27 m²

ARIE desfasurata pe apartamente		
Apt.	Nivel	Arie construita (mp)
A1		
	Parter	57.72
	Etaj 1	57.22
	Etaj retras	28.42
		143.36 m²
A2		
	Parter	54.95
	Etaj 1	54.64
	Etaj retras	27.14
		136.73 m²
A3		
	Parter	54.95
	Etaj 1	54.64
	Etaj retras	27.14
		136.73 m²
A4		
	Parter	54.95
	Etaj 1	54.64
	Etaj retras	27.14
		136.73 m²
A5		
	Parter	54.95
	Etaj 1	54.64
	Etaj retras	27.14
		136.73 m²
A6		
	Parter	57.34
	Etaj 1	57.22
	Etaj retras	28.42
		142.98 m²
		833.26 m²

ARIE utila pe apartamente		
Apt.	Nivel	Arie (mp)
A1		
	Parter	BUCATARIE 7.27
	Parter	GS 1.75
	Parter	HOL 6.54
	Parter	LIVING I DINING 26.53
	Etaj 1	BAIE 5.00
	Etaj 1	DORMITOR 1 14.75
	Etaj 1	DORMITOR 2 15.65
	Etaj 1	HOL 5.48
	Etaj retras	DORMITOR 17.65
		100.62 m²
A2		
	Parter	BUCATARIE 7.27
	Parter	GS 1.75
	Parter	HOL 6.54
	Parter	LIVING I DINING 26.53
	Etaj 1	BAIE 5.00
	Etaj 1	DORMITOR 1 14.75
	Etaj 1	DORMITOR 2 15.65
	Etaj 1	HOL 5.48
	Etaj retras	DORMITOR 17.65
		100.62 m²

A3		
	Parter	BUCATARIE 7.27
	Parter	GS 1.75
	Parter	HOL 6.54
	Parter	LIVING I DINING 26.53
	Etaj 1	BAIE 5.00
	Etaj 1	DORMITOR 1 14.75
	Etaj 1	DORMITOR 2 15.65
	Etaj 1	HOL 5.48
	Etaj retras	DORMITOR 17.65
		100.62 m²
A4		
	Parter	BUCATARIE 7.27
	Parter	GS 1.75
	Parter	HOL 6.54
	Parter	LIVING I DINING 26.53
	Etaj 1	BAIE 5.00
	Etaj 1	DORMITOR 1 14.75
	Etaj 1	DORMITOR 2 15.65
	Etaj 1	HOL 5.48
	Etaj retras	DORMITOR 17.65
		100.62 m²

A5		
	Parter	BUCATARIE 7.27
	Parter	GS 1.75
	Parter	HOL 6.54
	Parter	LIVING I DINING 26.53
	Etaj 1	BAIE 5.00
	Etaj 1	DORMITOR 1 14.75
	Etaj 1	DORMITOR 2 15.65
	Etaj 1	HOL 5.48
	Etaj retras	DORMITOR 17.65
		100.62 m²
A6		
	Parter	BUCATARIE 7.27
	Parter	GS 1.75
	Parter	HOL 6.54
	Parter	LIVING I DINING 26.53
	Etaj 1	BAIE 5.00
	Etaj 1	DORMITOR 1 14.75
	Etaj 1	DORMITOR 2 15.65
	Etaj 1	HOL 5.48
	Etaj retras	DORMITOR 17.65
		100.62 m²

VERIFICATOR/ EXPERT	NUME	SEMNATURA	CERINTA	REFERAT/EXPERTIZA NR./DATA
S. C. STONE ARCHITECTURE S. R. L. Brasov, Str. Paltinis, nr. 10				TITLU PROIECT: LUCRARI DE CONSTRUIRE LOCUINTA SI IMPREJMUIRE
SPECIFICATIE NUME SEMNATURA SCARA				Beneficiar: CONFORT LIVING SRL
SEF PROIECT Arh. Ioana DANIEL				Adresa: JUD. BRASOV, COM. SANPETRU, CF 110486, cad. 110486
PROIECTAT Arh. Ileana ROGOZ				TITLU PLANSA
DESENAT Arh. Ileana ROGOZ				PLAN TERASA
DATA 09-Oct-18				Proiect nr.: 157/28.03.2018
1:100				FAZA: D.T.A.C.
09-Oct-18				PLANSA NR. A 06